


Vloer:
10x 2,5 KW (93 > 102)
6x 5 KW (121 > 126)


Extra vloer:
8x 2,5 KW (103 > 110)

Vloer:
10x 2,5 KW (111 > 120)
6x 5 KW (127 > 132)



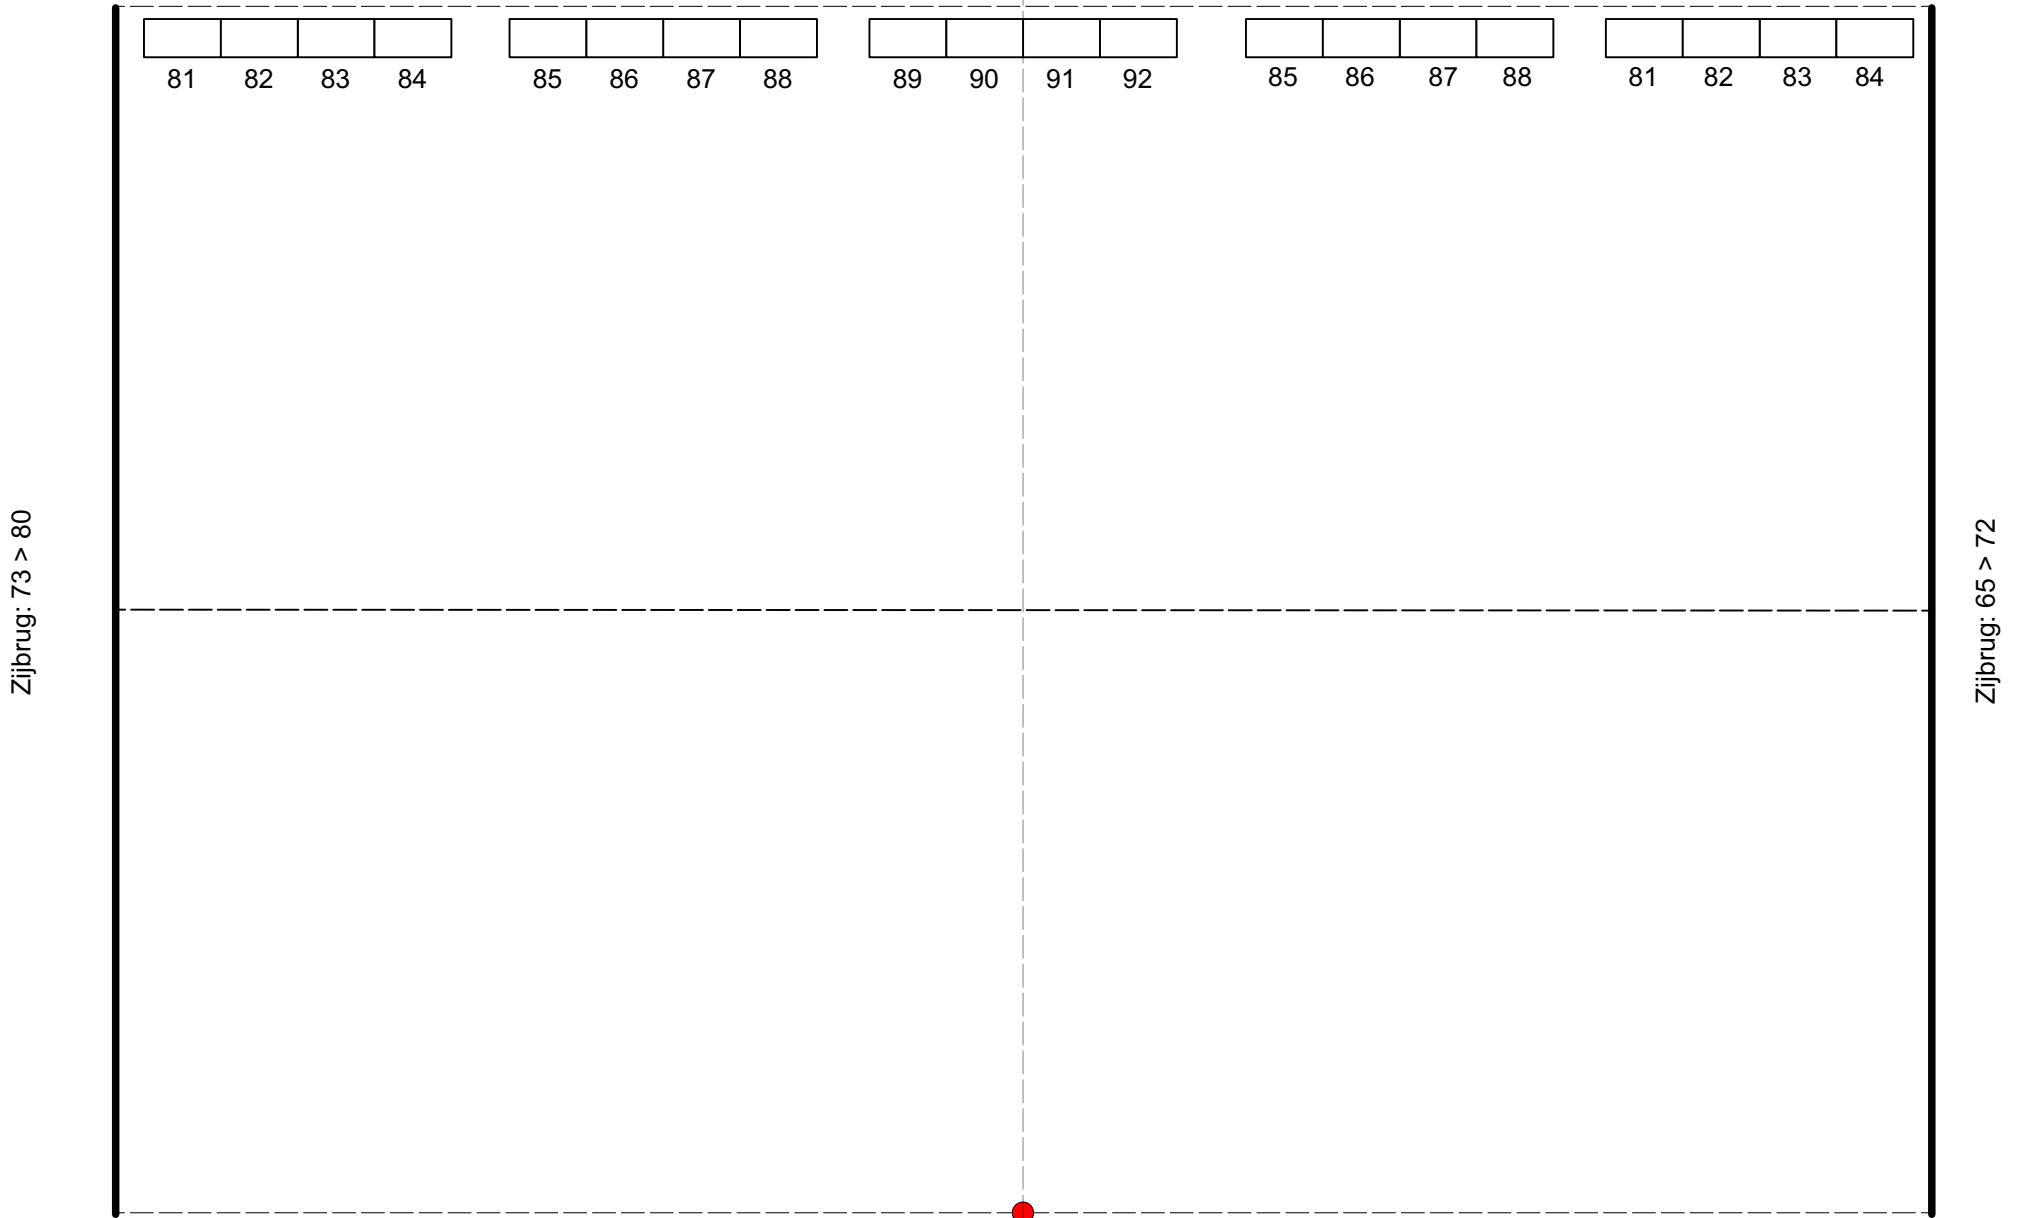


Manteau
57 - 58 - 59 - 60

Manteau
49 - 50 - 51 - 52

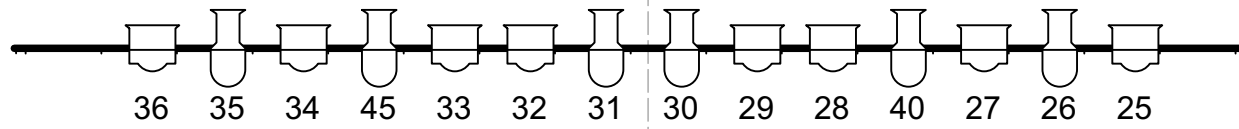

Portaalbrug
onder portaal:
48 - 47 - 46 - 44 - 43 - 42 - 41 - 39 - 38 - 37

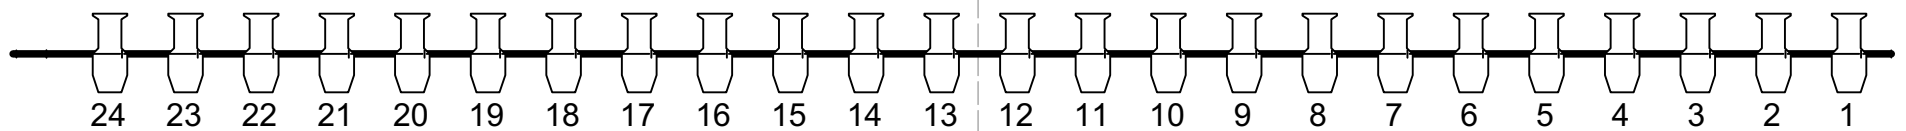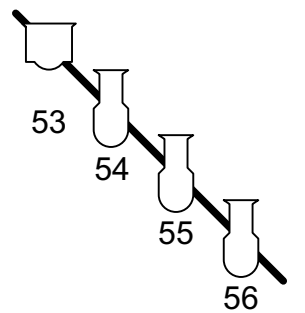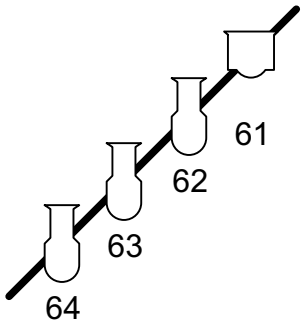

Zaalbrug

Notes:

**Stads
gehoorzaal**

Last edit: 08-10-2019
By: Jeroen van Leeuwen

Date:

Zaallicht: 140 + 144, Witte bollen: 145 t/m 147 (niet dimbaar), doekwarmers: 142, Kroonluchter: 143

Lichtplan Stadsgehoorzaal Vlaardingen - Grote Zaal

Production: